



DEVELOPMENT SERVICES DEPARTMENT  
ENVIRONMENTAL COORDINATOR  
450 110<sup>th</sup> Ave NE., P.O. BOX 90012  
BELLEVUE, WA 98009-9012

### **OPTIONAL DETERMINATION OF NON-SIGNIFICANCE (DNS) NOTICE MATERIALS**

The attached materials are being sent to you pursuant to the requirements for the Optional DNS Process (WAC 197-11-355). A DNS on the attached proposal is likely. This may be the only opportunity to comment on environmental impacts of the proposal. Mitigation measures from standard codes will apply. Project review may require mitigation regardless of whether an EIS is prepared. A copy of the subsequent threshold determination for this proposal may be obtained upon request.

File No. 21-103029-WG

Project Name/Address: Kanumuri New Pier at 1844 W Lake Sammamish Pkwy. SE

Planner: Reilly Pittman  
425-452-4350  
[rpittman@bellevuewa.gov](mailto:rpittman@bellevuewa.gov)

**Minimum Comment Period:** April 26, 2021

Materials included in this Notice:

- ☒ Blue Bulletin
- ☒ Checklist
- ☒ Vicinity Map
- ☒ Plans
- ☐ Other:

#### **OTHERS TO RECEIVE THIS DOCUMENT:**

- ☒ State Department of Fish and Wildlife
- ☒ State Department of Ecology, Shoreline Planner N.W. Region
- ☒ Army Corps of Engineers
- ☒ Attorney General
- ☒ Muckleshoot Indian Tribe



Development Services

# SEPA Environmental Checklist

The City of Bellevue uses this checklist to help determine whether the environmental impacts of your proposal are significant. This information is also helpful to determine if available avoidance, minimization or compensatory mitigation measures will address the probable significant impacts or if an environmental impact statement will be prepared to further analyze the proposal.

## Instructions

The checklist asks you to describe some basic information about your proposal. Please answer each question accurately and carefully and to the best of your knowledge. You may need to consult with an agency specialist or private consultant for some questions.

You may respond with "Not Applicable" or "Does Not Apply" only when you can explain why it does not apply and not when the answer is unknown. You may also attach or incorporate by reference additional studies and reports. Please make complete and accurate answers to these questions to the best of your ability in order to avoid delays. For assistance, see [SEPA Checklist Guidance](#) on the Washington State Department of Ecology website.

The checklist questions apply to all parts of your proposal, even if you plan to do them over a period of time or on different parcels of land. Attach any additional information that will help describe your proposal or its environmental effects. The city may ask you to explain your answers or provide additional information reasonably related to determining if there may be significant adverse impact.

## Background

1. Name of proposed project, if applicable Kanumuri New Dock
2. Name of applicant Amanda McIntosh
3. Contact person Amanda McIntosh Phone 206-334-5096
4. Contact person address 205 NE Northlake Way, Suite 230, Seattle, WA 98038
5. Date this checklist was prepared 2/17/2021
6. Agency requesting the checklist City of Bellevue

7. Proposed timing or schedule (including phasing, if applicable)

Within approved work windows.

8. Do you have any plans for future additions, expansion or further activity related to or connected with this proposal? If yes, explain.

No.

9. List any environmental information you know about that has been prepared or will be prepared, that is directly related to this proposal.

Topography survey, planting plan

10. Do you know whether applications are pending for governmental approvals of other proposals directly affecting the property covered by your proposal? If yes, explain.

No

11. List any government approvals or permits that will be needed for your proposal, if known.

WDFW HPA, Army Corps permit, City of Bellevue shoreline permit, City of Bellevue building permit.

12. Give a brief, complete description of your proposal, including the proposed uses and the size of the project and site. There are several questions later in this checklist that ask you to describe certain aspects of your proposal. You do not need to repeat those answers on this page. (Lead agencies may modify this form to include additional specific information on project description.)

The project consists of constructing a new 480 s/f dock, installing (10) steel piles, and a boat lift.

13. Location of the proposal. Give sufficient information for a person to understand the precise location of your proposed project, including a street address, if any, and the section, township and range, if known. If a proposal would occur over a range of area, provide the range or boundaries of the site(s). Provide a legal description, site plan, vicinity map and topographic map, if reasonably available. While you should submit any plans required by the agency, you are not required to duplicate maps or detailed plans submitted with any permit applications related to this checklist.

1844 W Lake Sammamish Pkwy SE, Bellevue, WA 98008

## Environmental Elements

### Earth

1. General description of the site:

☒ Flat

☐ Rolling

☐ Hilly

☒ Steep Slopes

☐ Mountainous

☐ Other \_\_\_\_\_

2. What is the steepest slope on the site (approximate percent slope)? +/- 20%

3. What general types of soils are found on the site (for example, clay, sand, gravel, peat, muck)? If you know the classification of agricultural soils, specify them and note any agricultural land of long-term commercial significance and whether the proposal results in removing any of these soils.

Grassy soils

4. Are there surface indications or history of unstable soils in the immediate vicinity? If so, describe.

None

5. Describe the purpose, type, total area and approximate quantities and total affected area of any filling, excavation and grading proposed. Indicate the source of the fill.

None

6. Could erosion occur as a result of clearing, construction or use? If so, generally describe.

No

7. About what percent of the site will be covered with impervious surfaces after project construction (for example, asphalt or buildings)? None

8. Proposed measures to reduce or control erosion, or other impacts to the earth, if any.

None

## Air

1. What types of emissions to the air would result from the proposal during construction, operation and maintenance when the project is completed? If any, generally describe and give approximate quantities if known.

Diesel exhaust from barge based crane during construction use only.

2. Are there any off-site sources of emissions or odor that may affect your proposal? If so, generally describe.

None

3. Proposed measures to reduce or control emissions or other impacts to air, if any.

Use of crane only when needed during construction.

## Water

### 1. Surface Water

- a. Is there any surface water body on or in the immediate vicinity of the site (including year-round and seasonal streams, saltwater, lakes, ponds, wetlands)? If yes, describe type and provide names. If appropriate, state what stream or river it flows into.

Lake Sammamish

- b. Will the project require any work over, in or adjacent to (within 200 feet) the described waters? If yes, please describe and attach available plans.

Yes, please see attached plans.

- c. Estimate the amount of fill and dredge material that would be placed in or removed from surface water or wetlands and indicate the area of the site that would be affected. Indicate the source of the fill material.

None

- d. Will the proposal require surface water withdrawals or diversions? Give a general description, purpose and approximate quantities, if known.

None

- e. Does the proposal lie within a 100-year floodplain? No  
If so, note the location on the site plan.

- f. Does the proposal involve any discharges of waste materials to surface waters? If so, describe the type of waste and anticipated volume of discharge.

None

2. Ground Water

- a. Will groundwater be withdrawn from a well for drinking water or other purposes? If so, give a general description of the well, proposed uses and approximate quantities withdrawn from the well. Will water be discharged to groundwater? Give general description, purpose, and approximate quantities if known.

No

- b. Describe waste material that will be discharged into the ground from septic tanks or other sources, if any (for example: Domestic sewage; industrial, containing the following chemicals...; agricultural; etc.). Describe the general size of the system, the number of such systems, the number of houses to be served (if applicable), or the number of animals or humans the system(s) are expected to serve.

None



3. Water Runoff (including stormwater)

- a. Describe the source of runoff (including storm water) and method of collection and disposal, if any (include quantities, if known). Where will this water flow? Will this water flow into other waters? If so, describe.

None

- b. Could waste materials enter ground or surface waters? If so, generally describe.

No

- c. Does the proposal alter or otherwise affect drainage patterns in the vicinity of the site? If so, describe.

No

Indicate any proposed measures to reduce or control surface, ground and runoff water, and drainage pattern impacts, if any.

None

## Plants

1. Check the types of vegetation found on the site:

- ☐ deciduous tree: alder, maple, aspen, other \_\_\_\_\_
- ☒ evergreen tree: fir, cedar, pine, other \_\_\_\_\_
- ☒ shrubs
- ☒ grass
- ☐ pasture
- ☐ crop or grain
- ☐ orchards, vineyards or other permanent crops
- ☐ wet soil plants: cattail, buttercup, bulrush, skunk cabbage, other \_\_\_\_\_
- ☐ water plants: water lily eelgrass, milfoil, other \_\_\_\_\_
- ☐ other types of vegetation \_\_\_\_\_

2. What kind and amount of vegetation will be removed or altered?

No vegetation will be removed. A planting plan consisting of (2) trees and (3) shrubs will be installed on the shoreline.

3. List any threatened and endangered species known to be on or near the site.

Chinook and Coho salmon, bull trout, steelhead.

4. Proposed landscaping, use of native plants or other measures to preserve or enhance vegetation on the site, if any.

A planting plan consisting of (2) trees and (3) shrubs will be installed on the shoreline.

5. List all noxious weeds and invasive species known to be on or near the site.

None known

### Animals

1. List any birds and other animals which have been observed on or near the site or are known to be on or near the site. Examples include:

Birds: ☐hawk, ☐heron, ☐eagle, ☒songbirds, ☐other \_\_\_\_\_

Mammals: ☐deer, ☐bear, ☐elk, ☐beaver, ☐other \_\_\_\_\_

Fish: ☐bass, ☒salmon, ☒trout, ☐herring, ☐shellfish, ☐other \_\_\_\_\_

2. List any threatened and endangered species known to be on or near the site.

Chinook and Coho salmon, bull trout, steelhead.

3. Is the site part of a migration route? If so, explain.

No

4. Proposed measures to preserve or enhance wildlife, if any.

Work will only be done within approved work window. Planting plan will enhance the wildlife habitat.

5. List any invasive animal species known to be on or near the site.

None known

### Energy and Natural Resources

1. What kinds of energy (electric, natural gas, oil, wood stove, solar) will be used to meet the completed project's energy needs? Describe whether it will be used for heating, manufacturing, etc.

N/A

2. Would your project affect the potential use of solar energy by adjacent properties? If so, generally describe.

No

3. What kinds of energy conservation features are included in the plans of this proposal? List other proposed measures to reduce or control energy impacts, if any.

N/A

## Environmental Health

1. Are there any environmental health hazards, including exposure to toxic chemicals, risk of fire and explosion, spill or hazardous waste, that could occur as a result of this proposal? If so, describe.

None

- a. Describe any known or possible contamination at the site from present or past uses.

None

- b. Describe existing hazardous chemicals/conditions that might affect project development and design. This includes underground hazardous liquid and gas transmission pipelines located within the project area and in the vicinity.

None

- c. Describe any toxic or hazardous chemicals that might be stored, used, or produced during the project's development or construction, or at any time during the operating life of the project.

None

- d. Describe special emergency services that might be required.

None anticipated

- e. Proposed measures to reduce or control environmental health hazards, if any.

None

2. Noise

- a. What types of noise exist in the area which may affect your project (for example: traffic, equipment, operation, other)?

None

- b. What types and levels of noise would be created by or associated with the project on a short-term or a long-term basis (for example: traffic, construction, operation, other)?  
Indicate what hours noise would come from the site.

Short term construction noise during permitted work hours only. No long-term noise.

- c. Proposed measures to reduce or control noise impacts, if any.

N/A. Limited hours of construction activity will adequately control noise impacts to be consistent with Bellevue City Code.

## Land and Shoreline Uses

1. What is the current use of the site and adjacent properties? Will the proposal affect current land uses on nearby or adjacent properties? If so, describe.

The current use is residential and this proposal will not affect its use or its adjacent properties' use.

2. Has the project site been used as working farmlands or working forest lands? If so, describe. How much agricultural or forest land of long-term commercial significance will be converted to other uses as a result of the proposal, if any? If resource lands have not been designated, how many acres in farmland or forest land tax status will be converted to non-farm or non-forest use?

No

- a. Will the proposal affect or be affected by surrounding working farm or forest land normal business operations, such as oversize equipment access, the application of pesticides, tilling and harvesting? If so, how?

No

3. Describe any structures on the site.

There is a single-family residence.

4. Will any structures be demolished? If so, what?

No

5. What is the current zoning classification of the site? R-3.5

6. What is the current comprehensive plan designation of the site? Unknown

7. If applicable, what is the current shoreline master program designation of the site?

Lake Sammamish

8. Has any part of the site been classified as a critical area by the city or county? If so, specify.

Yes, shoreline.

9. Approximately how many people would reside or work in the completed project? 0

10. Approximately how many people would the completed project displace? 0

11. Proposed measures to avoid or reduce displacement impacts, if any.

N/A

12. Proposed measures to ensure the proposal is compatible with existing and projected land uses and plans, if any.

N/A



13. Proposed measures to ensure the proposal is compatible with nearby agricultural and forest lands of long-term commercial significance, if any.

N/A

### Housing

1. Approximately how many units would be provided, if any? Indicate whether high, middle, or low-income housing.

None

2. Approximately how many units, if any, would be eliminated? Indicate whether high, middle, or low-income housing.

None

3. Proposed measures to reduce or control housing impacts, if any.

N/A

### Aesthetics

1. What is the tallest height of any proposed structure(s), not including antennas; what is the principal exterior building material(s) proposed?

N/A, no buildings proposed. Dock will be 18 inches above OHWM.

2. What views in the immediate vicinity would be altered or obstructed?

None

3. Proposed measures to reduce or control aesthetic impacts, if any

None

### Light and Glare

1. What type of light or glare will the proposal produce? What time of day would it mainly occur?

N/A

2. Could light or glare from the finished project be a safety hazard or interfere with views?

N/A

3. What existing off-site sources of light or glare may affect your proposal?

N/A

4. Proposed measures to reduce or control light and glare impacts, if any.

N/A

### Recreation

1. What designated and informal recreational opportunities are in the immediate vicinity?

Water access, boating, swimming.

2. Would the proposed project displace any existing recreational uses? If so, describe.

No

3. Proposed measures to reduce or control impacts on recreation, including recreation opportunities to be provided by the project or applicant, if any.

None

### Historic and Cultural Preservation

1. Are there any buildings, structures or sites located on or near the site that are over 45 years old listed in or eligible for listing in national, state or local preservation registers located on or near the site? If so, specifically describe.

None known

2. Are there any landmarks, features or other evidence of Indian or historic use or occupation? This may include human burials or old cemeteries. Are there any material evidence, artifacts or areas of cultural importance on or near the site? Please list any professional studies conducted at the site to identify such resources.

None known

3. Describe the methods used to assess the potential impacts to cultural and historic resources on or near the project site. Examples include consultation with tribes and the department of archeology and historic preservation, archaeological surveys, historic maps, GIS data, etc.

N/A

4. Proposed measures to avoid, minimize or compensate for loss, changes to and disturbance to resources. Please include plans for the above and any permits that may be required.

N/A

## Transportation

1. Identify public streets and highways serving the site or affected geographic area and describe proposed access to the existing street system. Show on site plans, if any.

The site is on W. Lake Sammamish Parkway.

2. Is the site or affected geographic area currently served by public transit? If so, generally describe. If not, what is the approximate distance to the nearest transit stop?

Yes, public transit serves the area.

3. How many additional parking spaces would the completed project or non-project proposal have? How many would the project or proposal eliminate?

None

4. Will the proposal require any new or improvements to existing roads, streets, pedestrian, bicycle or state transportation facilities, not including driveways? If so, generally describe (indicate whether public or private).

No

5. Will the project or proposal use (or occur in the immediate vicinity of) water, rail or air transportation? If so, generally describe.

No

6. How many vehicular trips per day would be generated by the completed project or proposal? If known, indicate when peak volumes would occur and what percentage of the volume would be trucks (such as commercial and non-passenger vehicles). What data or transportation models were used to make these estimates?

None

7. Will the proposal interfere with, affect or be affected by the movement of agricultural and forest products on roads or streets in the area? If so, generally describe.

No

8. Proposed measures to reduce or control transportation impacts, if any.

N/A

## Public Service

1. Would the project result in an increased need for public services (for example: fire protection, police protection, public transit, health care, schools, other)? If so, generally describe.

No

2. Proposed measures to reduce or control direct impacts on public services, if any.

None

## Utilities

1. Check the utilities currently available at the site:

- ☒ Electricity
- ☒ natural gas
- ☒ water
- ☒ refuse service
- ☒ telephone
- ☒ sanitary sewer
- ☒ septic system
- ☐ other

2. Describe the utilities that are proposed for the project, the utility providing the service and the general construction activities on the site or in the immediate vicinity which might be needed.

None proposed

## Signature


*The above answers are true and complete to the best of my knowledge. I understand that the lead agency is relying on them to make its decision.*

Signature Amanda McIntosh

Name of signee Amanda McIntosh

Position and Agency/Organization Permit Coordinator, Waterfront Construction Inc.

Date Submitted 2/17/2021

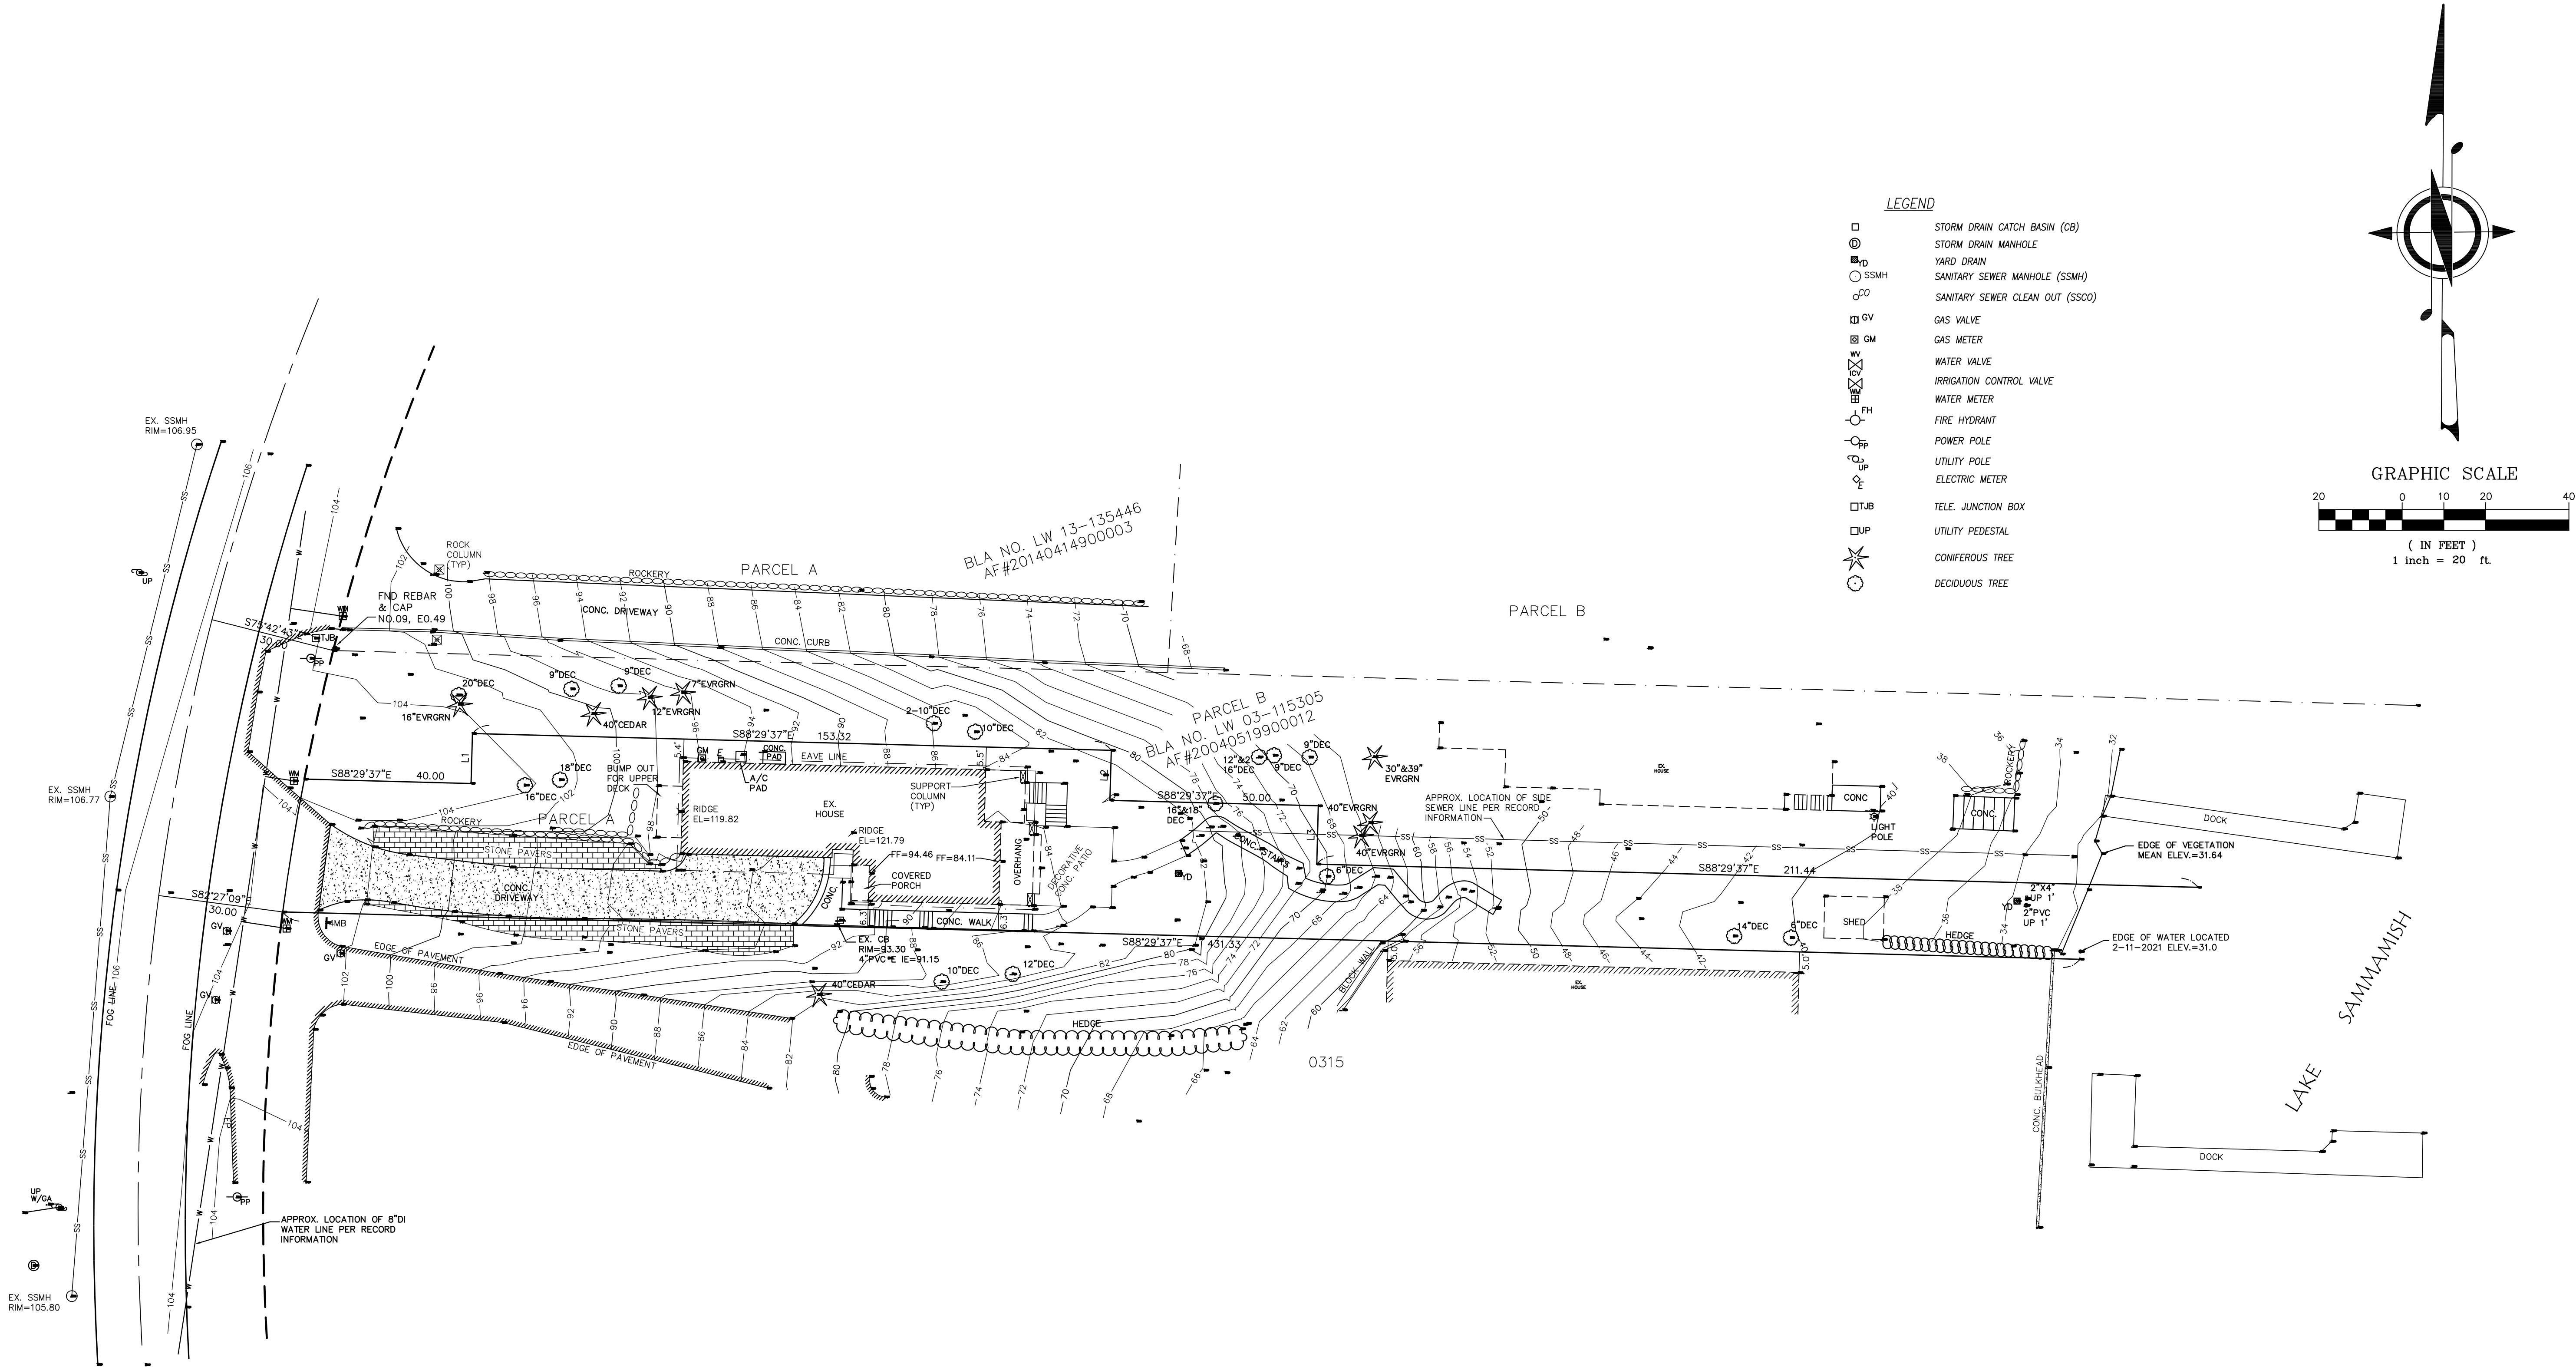




PROJECT DESIGNED BY:

Waterfront Construction Inc.

THIS DOCUMENT IS PROPRIETARY PROPERTY OF WATERFRONT CONSTRUCTION INC., AND IS NOT TO BE USED, IN WHOLE OR IN PART, FOR ANY OTHER PROJECT WITHOUT THE WRITTEN AUTHORIZATION OF WATERFRONT CONSTRUCTION INC.

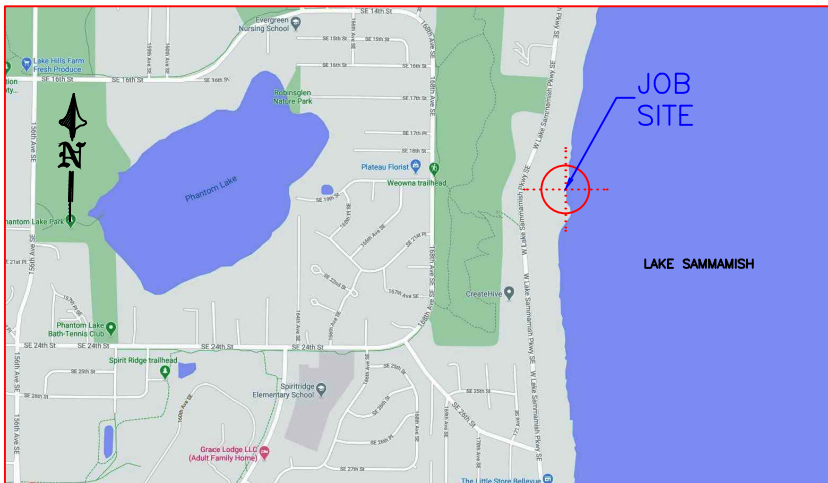


VICINITY MAP/NO SCALE

### LEGAL DESCRIPTION

SECTION: SW-01-24-05 LAT: 47.593300 (47° 35' 35.88" N)  
TAXLOT #: 925390-0305 LONG: -122.111250 (122° 6' 40.5" W)

WEOWNA BEACH UNREC "PARCEL A" BELLEVUE BLA NO LW 03-115305  
REC #20040519900012 SD PARCEL DAF BEG AT NXN OF ELY MGN OF  
W LK SAMMAMISH PKWY SE & S LN OF THE N 31 FT OF THE S 63 FT  
OF THE N 1071 FT OF GL 3 SW 1-24-5 TH S 88-29-37 E ALG SD S  
LN 40 FT TH N 1-30-23 E 12 FT TH S 88-29-37 E 153.32 FT TH S  
1-30-23 W 12 FT TH S 88-29-37 E 50 FT TH S 1-30-23 W 14 FT  
TH S 88-29-37 E TO LAKE SAMMAMISH TGW 2ND CL TD LDS ADJ

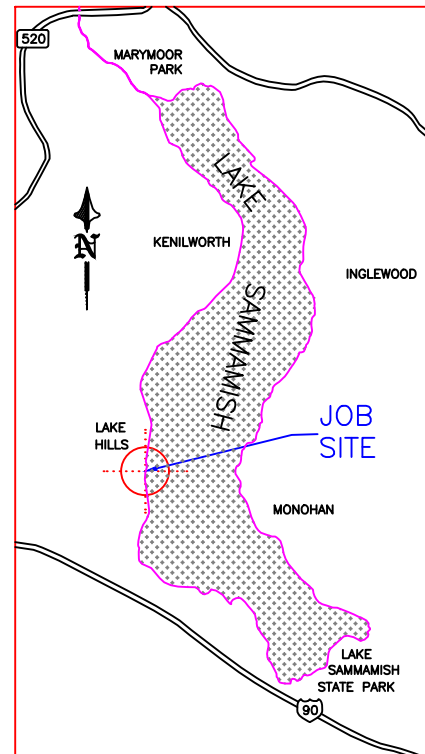

AREA MAP/NO SCALE

REVISED  
02/11/2021

PER USACE AFFILIATE INITIAL  
REVIEW DATED 1/29/2021.

#### ADJACENT OWNERS:

- ① JAMES SHAFER  
1840 W LAKE SAMMAMISH PKWY SE  
BELLEVUE, WA 98008
- ② SONGHUI LI  
1846 W LAKE SAMMAMISH PKWY SE  
BELLEVUE, WA 98008

APPLICATION#:

#### PROPOSED: NEW DOCK CONSTRUCTION

PURPOSE: PROVIDE ECOLOGICALLY SOUND  
WATERFRONT MOORAGE ACCESS

DATUM: NGVD29

DWG#: 20-39042-A2-1

#### APPLICANT: JYOTHI KANUMURI


SITE ADD. 1844 W LAKE SAMMAMISH PKWY SE  
BELLEVUE, WA 98008

MAIL ADD. 1844 W LAKE SAMMAMISH PKWY SE  
BELLEVUE, WA 98008


PAGE: 1 OF: 5 DATE: 01-13-2021



W. LAKE SAMMAMISH PKWY

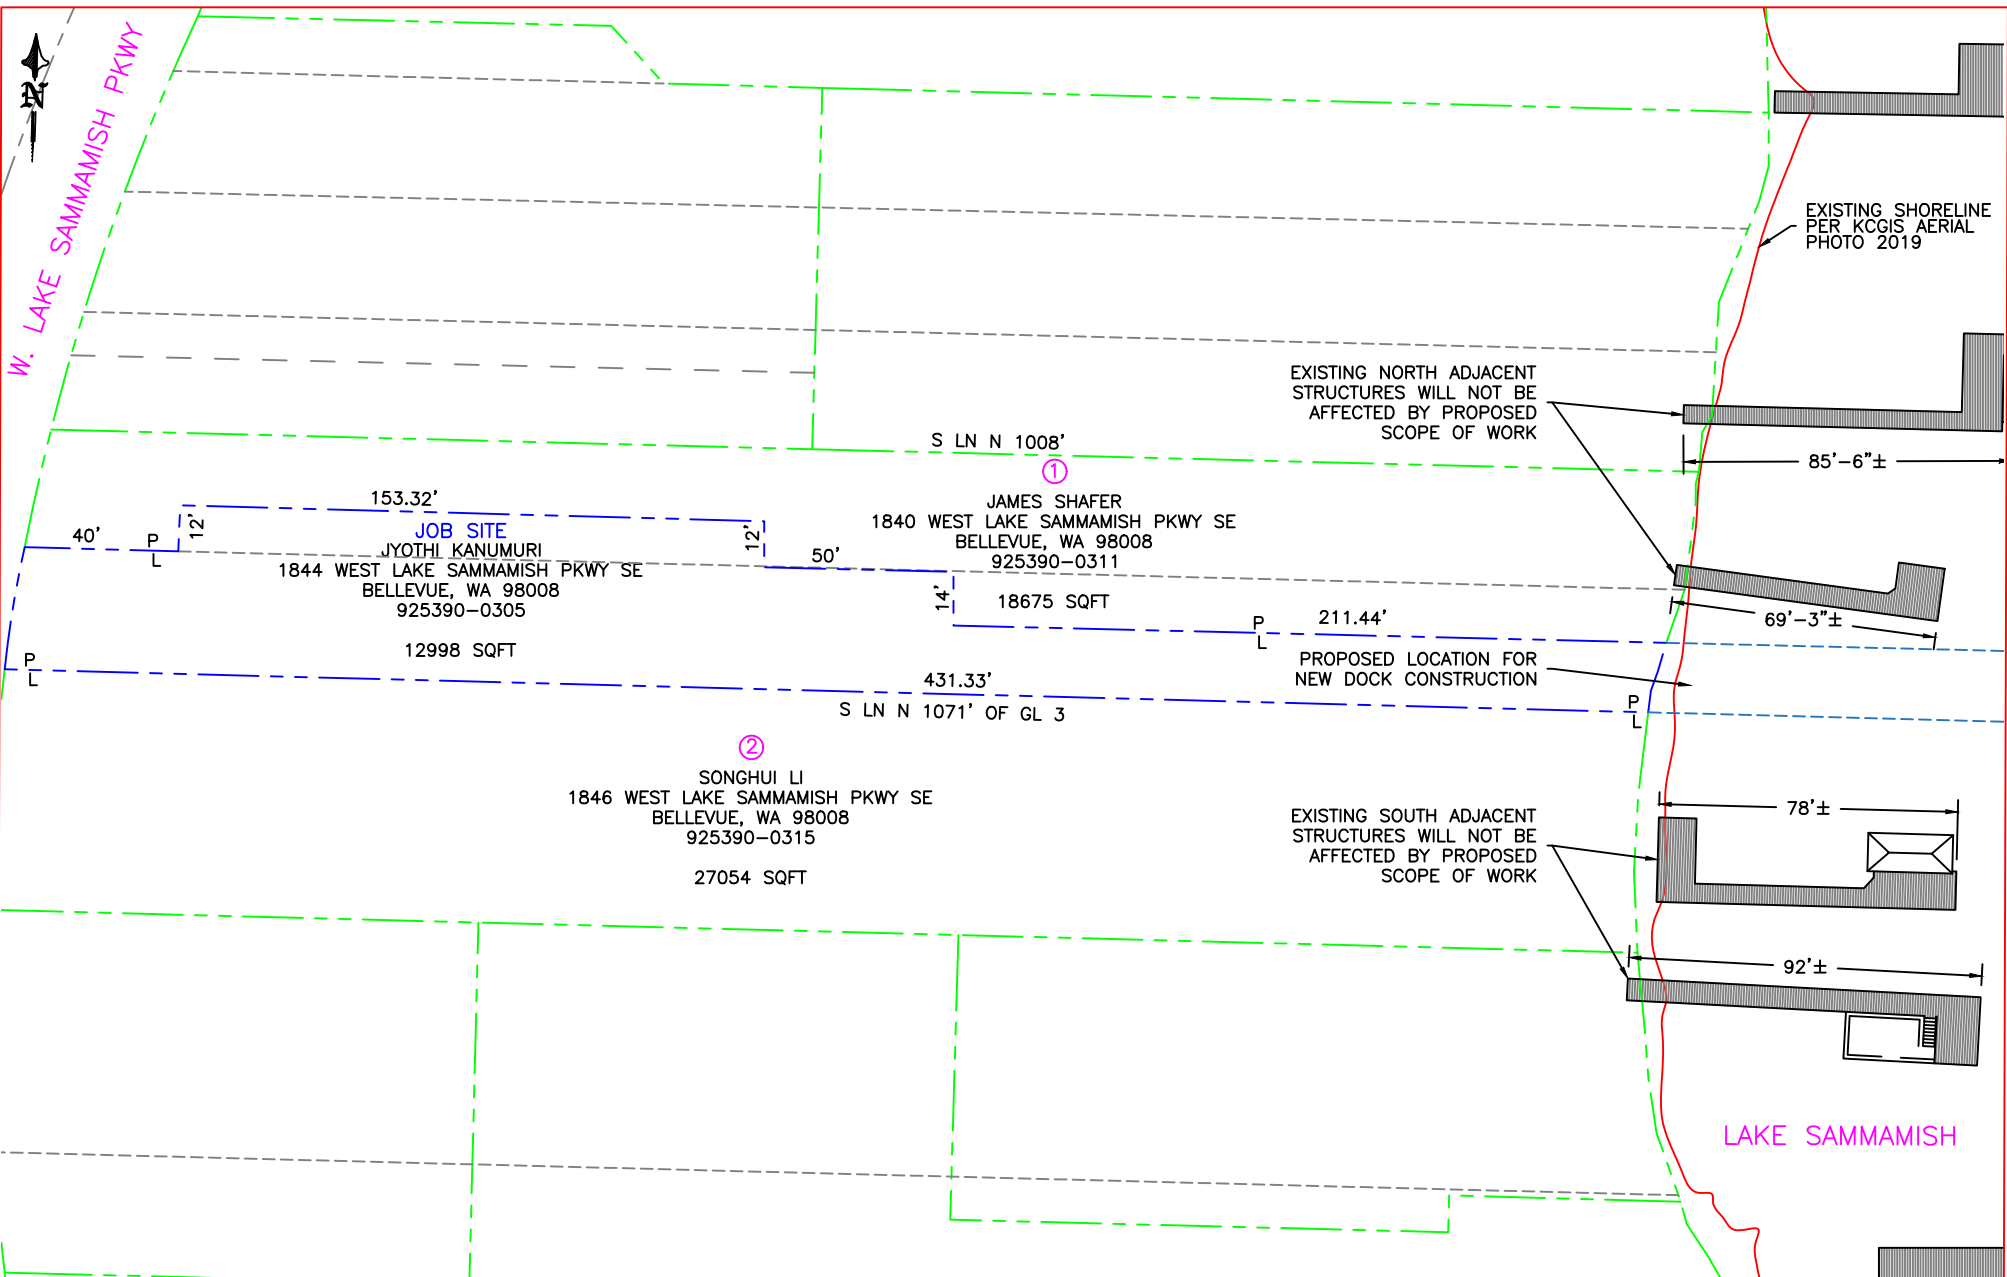

### EXISTING SITE PLAN

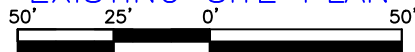

SCALE: 1"=50'

REVISED  
02/11/2021

PER USAGE AFFILIATE INITIAL  
REVIEW DATED 1/29/2021.

REFERENCE #:

APPLICANT: JYOTHI KANUMURI

PROPOSED: NEW DOCK CONSTRUCTION

SHEET: 2 OF: 5 NEAR/AT: BELLEVUE

DATE: 01-13-2021 DWG#: 20-39042-A2-2

PROJECT DESIGNED BY:

Waterfront Construction Inc.

THIS DOCUMENT IS PROPRIETARY PROPERTY OF WATERFRONT CONSTRUCTION INC., AND IS NOT TO BE USED, IN WHOLE OR IN PART, FOR ANY OTHER PROJECT WITHOUT THE WRITTEN AUTHORIZATION OF WATERFRONT CONSTRUCTION INC.



EXISTING SHORELINE PER WCI AERIAL PHOTO 11/21/2020 @ 12PM:  
LAKE SAMMAMISH WATER LEVEL = NGVD29 26.885' OR NAVD88 30.47'

NORTH ADJACENT  
STRUCTURE WILL NOT  
BE AFFECTED BY SCOPE  
OF WORK PROPOSED

### JOB SITE

JYOTHI KANUMURI  
1844 WEST LAKE SAMMAMISH PKWY SE  
BELLEVUE, WA 98008  
925390-0305

12998 SQFT

18'-3"±

(6) PROPOSED 6"  
STEEL PILES  
(SHOREWARD)

(4) PROPOSED 8"  
STEEL PILES  
(WATERWARD)

14'-2"±

6'

37'

±30' FROM OHWM

PROPOSED 408 SQFT  
NEW DOCK CONSTRUCTION

PROPOSED NEW  
OPEN-BOTTOM BOATLIFT

37'-8"±

PROPOSED TEMPORARY SILT FENCE  
(SEE SHEET 5 FOR DETAIL)


ADJACENT STRUCTURES'  
SUBTENDED LINE

SOUTH ADJACENT  
STRUCTURE WILL NOT  
BE AFFECTED BY SCOPE  
OF WORK PROPOSED

2' CONTOURS UPLAND PER  
CITY OF BELLEVUE MAP VIEWER

### PROPOSED SITE PLAN DETAIL

16' 8' 4' 0' 16'

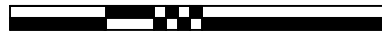

SCALE: 1/16"=1'

**REVISED**  
**02/11/2021**


PER USAGE AFFILIATE INITIAL  
REVIEW DATED 1/29/2021.

REFERENCE #:		
APPLICANT: JYOTHI KANUMURI		
PROPOSED: NEW DOCK CONSTRUCTION		
SHEET: 3	OF: 5	NEAR/AT: BELLEVUE
DATE: 01-13-2021	DWG#: 20-39042-A2-3	

PROJECT DESIGNED BY:

*Waterfront Construction Inc.*



THIS DOCUMENT IS PROPRIETARY PROPERTY OF WATERFRONT  
CONSTRUCTION INC., AND IS NOT TO BE USED, IN WHOLE OR IN  
PART, FOR ANY OTHER PROJECT WITHOUT THE WRITTEN  
AUTHORIZATION OF WATERFRONT CONSTRUCTION INC.

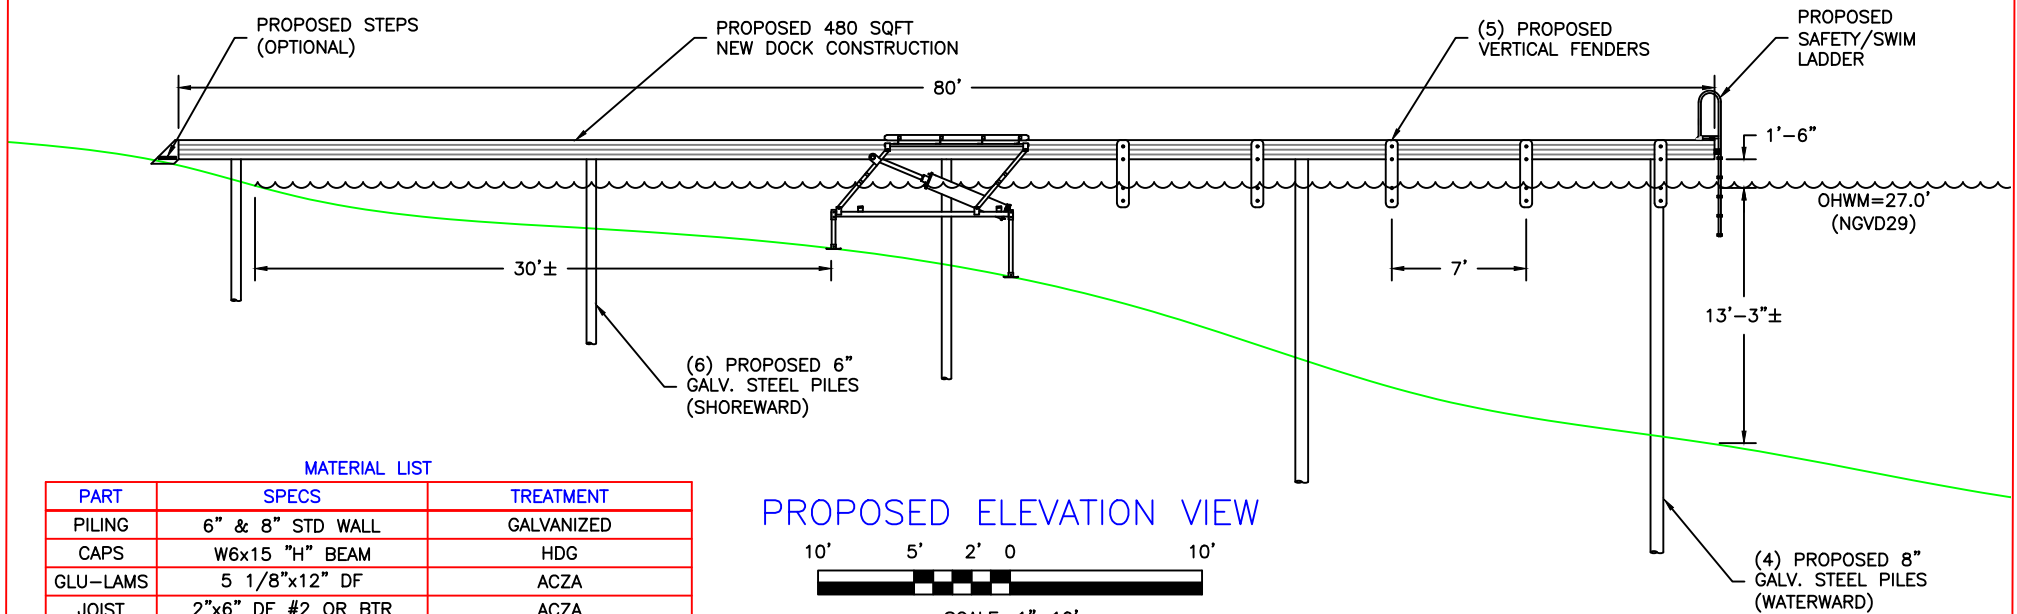

MATERIAL LIST


PART	SPECS	TREATMENT
PILING	6" & 8" STD WALL	GALVANIZED
CAPS	W6x15 "H" BEAM	HDG
GLU-LAMS	5 1/8"x12" DF	ACZA
JOIST	2"x6" DF #2 OR BTR	ACZA
RIM JOIST	2"x6" DF #2 OR BTR	ACZA
NAILERS	3"x4" DF #2 OR BTR	ACZA
LEDGERS	3"x4" DF #2 OR BTR	ACZA
GRATING	MOLDED PLASTIC	NONE
HARDWARE	STEEL	STAINLESS OR HDG.

PROPOSED ELEVATION VIEW

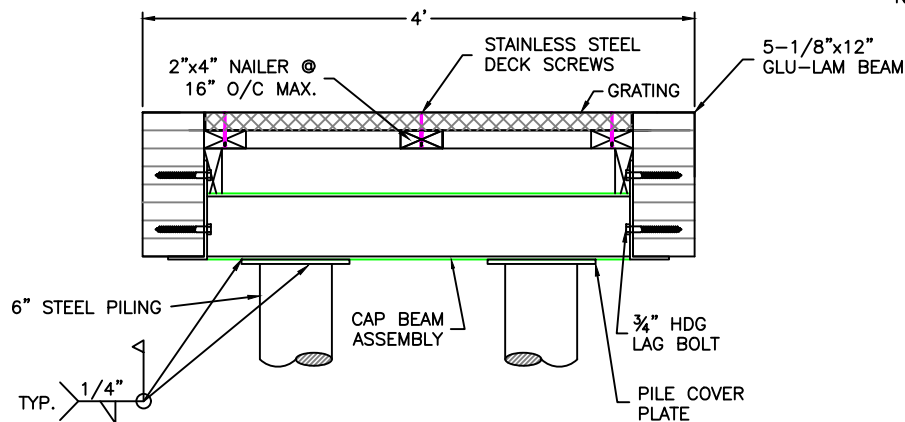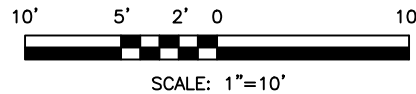


PROPOSED 4' SECTION VIEW A-A

SCALE: 3/4"=1'

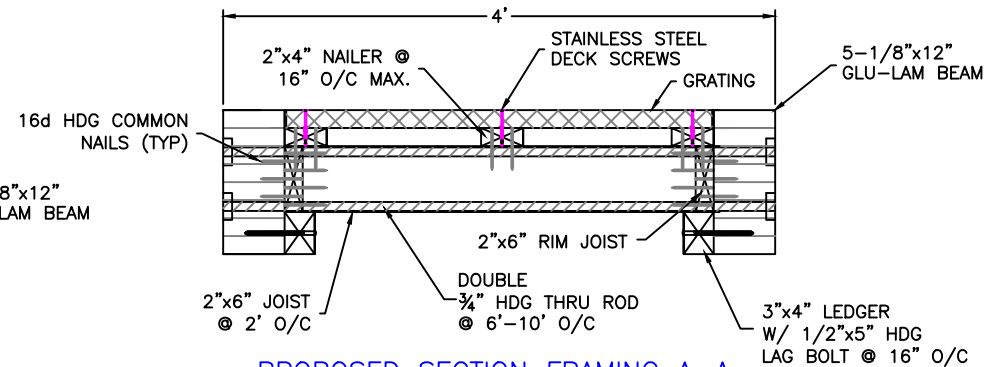

PROPOSED SECTION FRAMING A-A

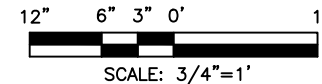

**REVISED**  
02/11/2021

PER USAGE AFFILIATE INITIAL  
REVIEW DATED 1/29/2021.

PROJECT DESIGNED BY:

Waterfront Construction Inc.

THIS DOCUMENT IS PROPRIETARY PROPERTY OF WATERFRONT  
CONSTRUCTION INC., AND IS NOT TO BE USED, IN WHOLE OR IN  
PART, FOR ANY OTHER PROJECT WITHOUT THE WRITTEN  
AUTHORIZATION OF WATERFRONT CONSTRUCTION INC.


REFERENCE #:

APPLICANT: JYOTHI KANUMURI


PROPOSED: NEW DOCK CONSTRUCTION

SHEET: 4 OF: 5 NEAR/AT: BELLEVUE

DATE: 01-13-2021 DWG#: 20-39042-A2-4

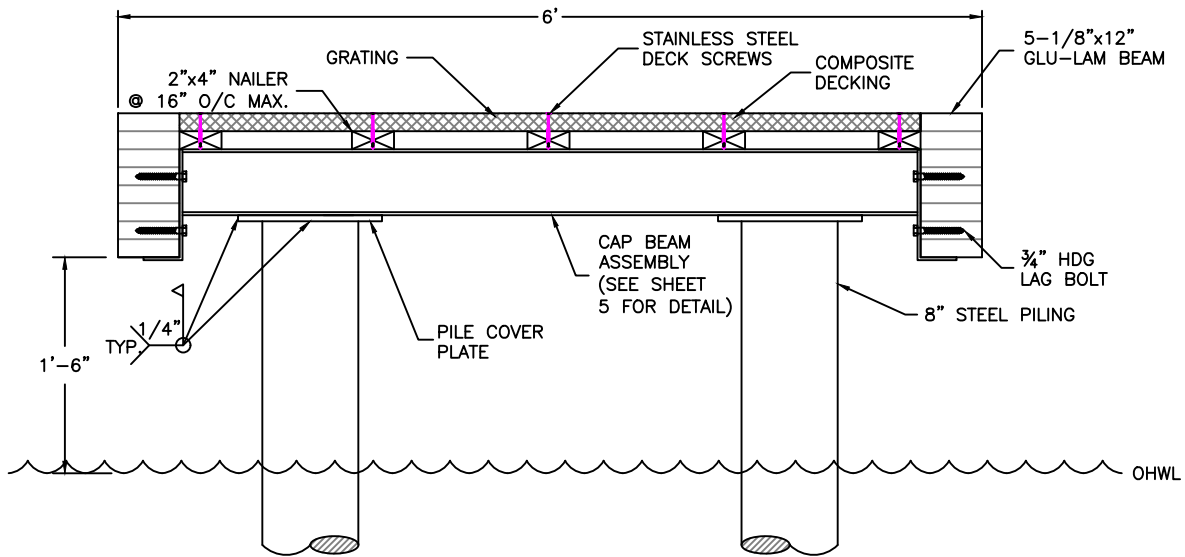

PROPOSED 6' PIER SECTION B-B  
SCALE: 3/4"=1'

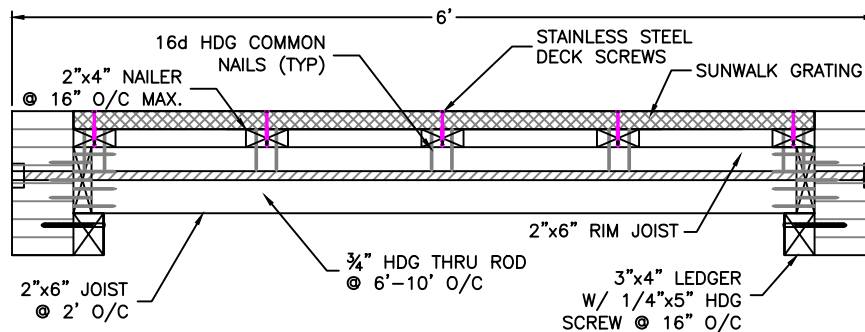


PROPOSED 6' SECTION FRAMING  
SCALE: 3/4"=1'

**REVISED**  
**02/11/2021**



PER USACE AFFILIATE INITIAL  
REVIEW DATED 1/29/2021.

PROJECT DESIGNED BY:  
*Waterfront Construction Inc.*  
THIS DOCUMENT IS **PROPRIETARY** PROPERTY OF WATERFRONT  
CONSTRUCTION INC., AND IS NOT TO BE USED, IN WHOLE OR IN  
PART, FOR ANY OTHER PROJECT WITHOUT THE WRITTEN  
AUTHORIZATION OF WATERFRONT CONSTRUCTION INC.


REFERENCE #:		
APPLICANT: JYOTHI KANUMURI		
PROPOSED: NEW DOCK CONSTRUCTION		
SHEET: 5	OF: 5	NEAR/AT: BELLEVUE
DATE: 01-13-2021	DWG #: 20-39042-A2-5	

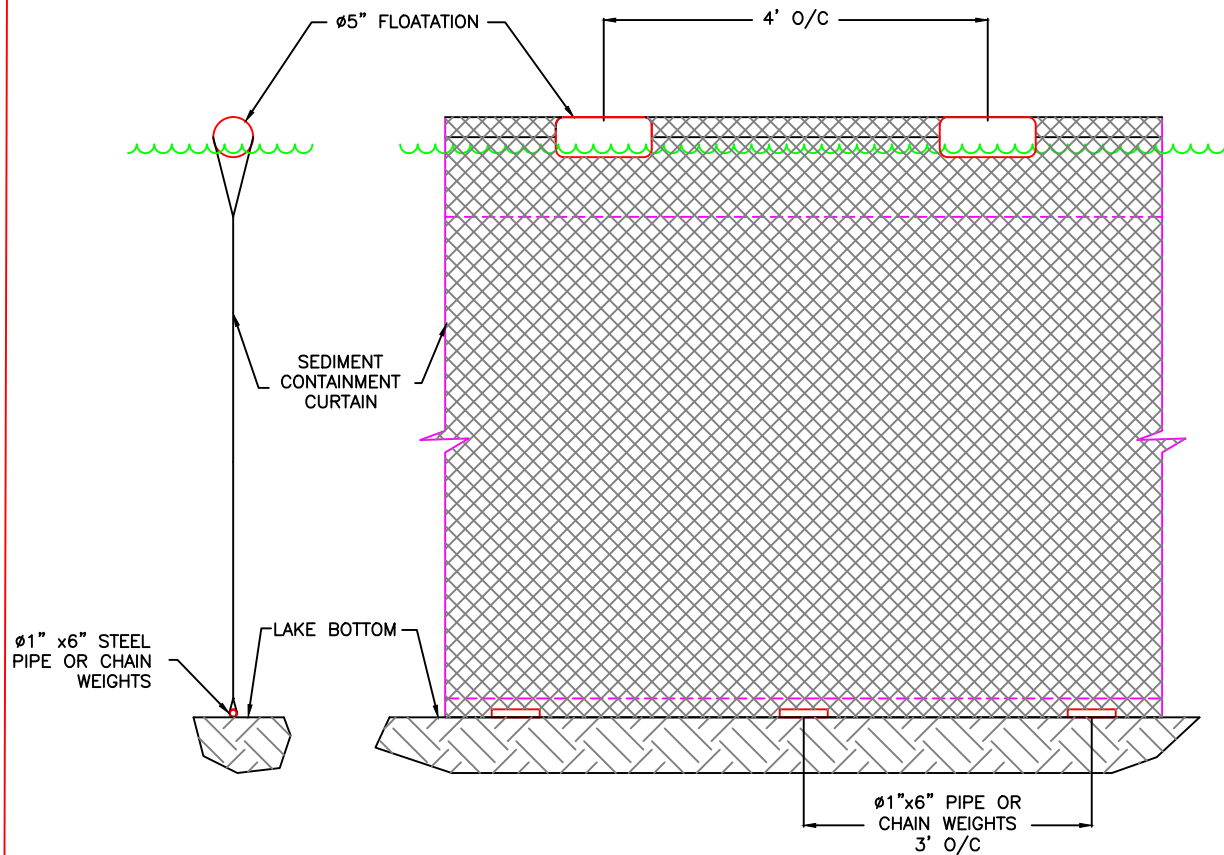

TEMP. FLOATING SILT CONTAINMENT FENCE

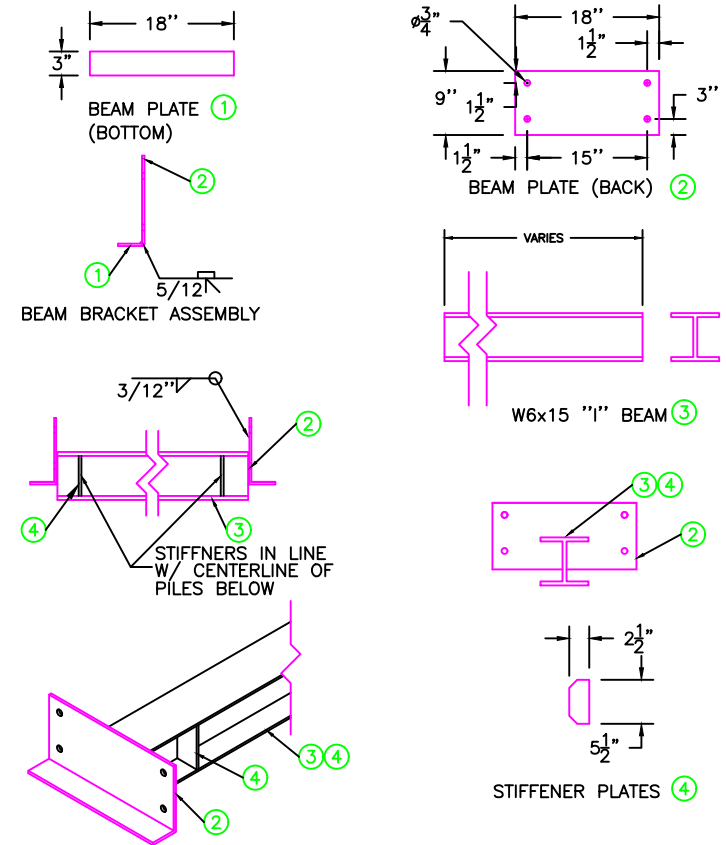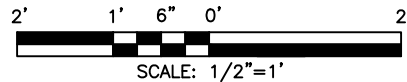

CAP BEAM ASSEMBLY TYP.

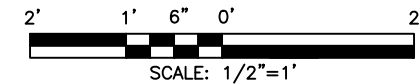

PART #	NOMENCLATURE OR DESCRIPTION	MATERIAL SPECIFICATION
4	STIFFENER PLATES	5 1/2"x2 1/2"x1/4" STEEL PLATE
3	W6x15 "I" BEAM	6" 15 LB PER FOOT I-BEAM
2	BACK BEAM PLATE	18"x9"x5/12" STEEL PLATE
1	BOTTOM BEAM PLATE	18"x3"x5/12" STEEL PLATE

REVISED  
02/11/2021

PER USACE AFFILIATE INITIAL  
REVIEW DATED 1/29/2021.

PROJECT DESIGNED BY:

Waterfront Construction Inc.

THIS DOCUMENT IS PROPRIETARY PROPERTY OF WATERFRONT CONSTRUCTION INC., AND IS NOT TO BE USED, IN WHOLE OR IN PART, FOR ANY OTHER PROJECT WITHOUT THE WRITTEN AUTHORIZATION OF WATERFRONT CONSTRUCTION INC.

REFERENCE #:

APPLICANT: JYOTHI KANUMURI

PROPOSED: NEW DOCK CONSTRUCTION

SHEET: 6 OF: 6 NEAR/AT: BELLEVUE

DATE: 01-13-2021 DWG#: 20-39042-A2-6